

Selected CLASSIC STONE stone veneer over CLASSIC STONE adhesive system on BGC stone sheet or Eterpan Sheet

Cavity system as per E2/A5.1 over building wrap

BGC Stone Sheet or Eterpan

Galv. soaker flashing

Sealant


Render Tape 60mm Wide

Render

EIFS system on cavity (40mm polystyrene 20mm battens)

Self adhesive tape to Fibre Cement sheet and EIFS system

Building wrap

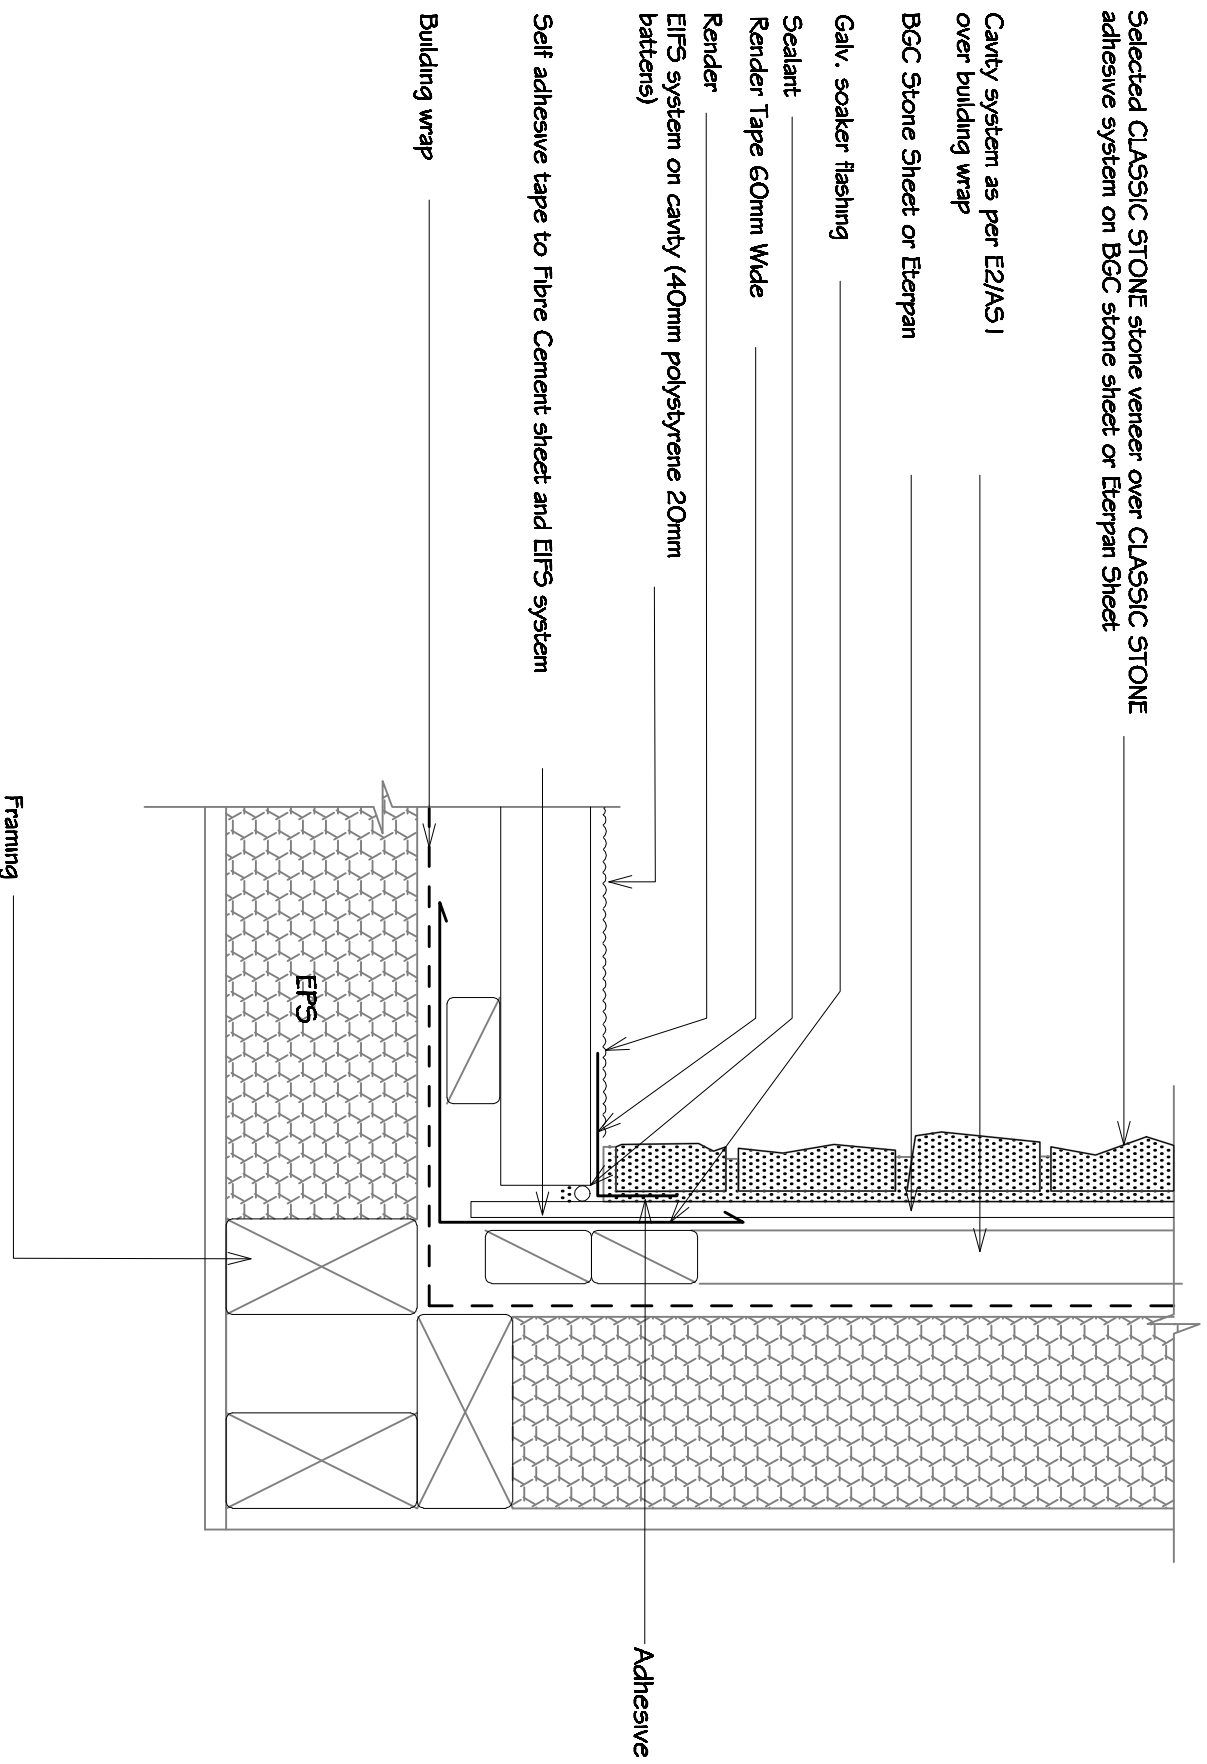

5c - Typical Internal Corner with EIFS Cavity System

(plan view)