


Building wrap

Cavity system as per E2/AS1  
over building wrap

Galv. Soaker flashing

Framming

Framming and insulation

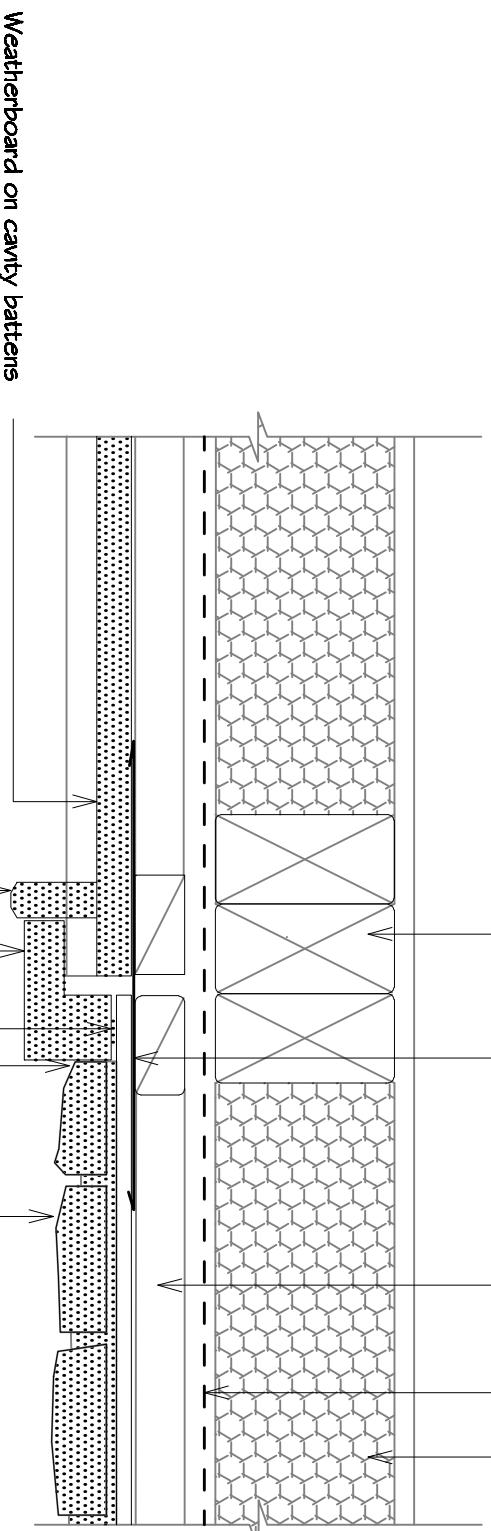

Weatherboard on cavity battens

H3.1 scribe

70mm wide H3.1 vertical facing timber.  
Rebate as required to fit stone backing  
board and face of weatherboards

Foam tape eg Inseal

3829 behind facing timber

Stone Veneer not to be sealed  
against timber, allow 5mm gap

Selected CLASSIC STONE stone  
veneer over CLASSIC STONE  
adhesive system on BGC stone  
sheet or Eterpan Sheet

## 7 - Typical Vertical Joint - Stone Veneer to Weatherboard - Cavity (plan view)